
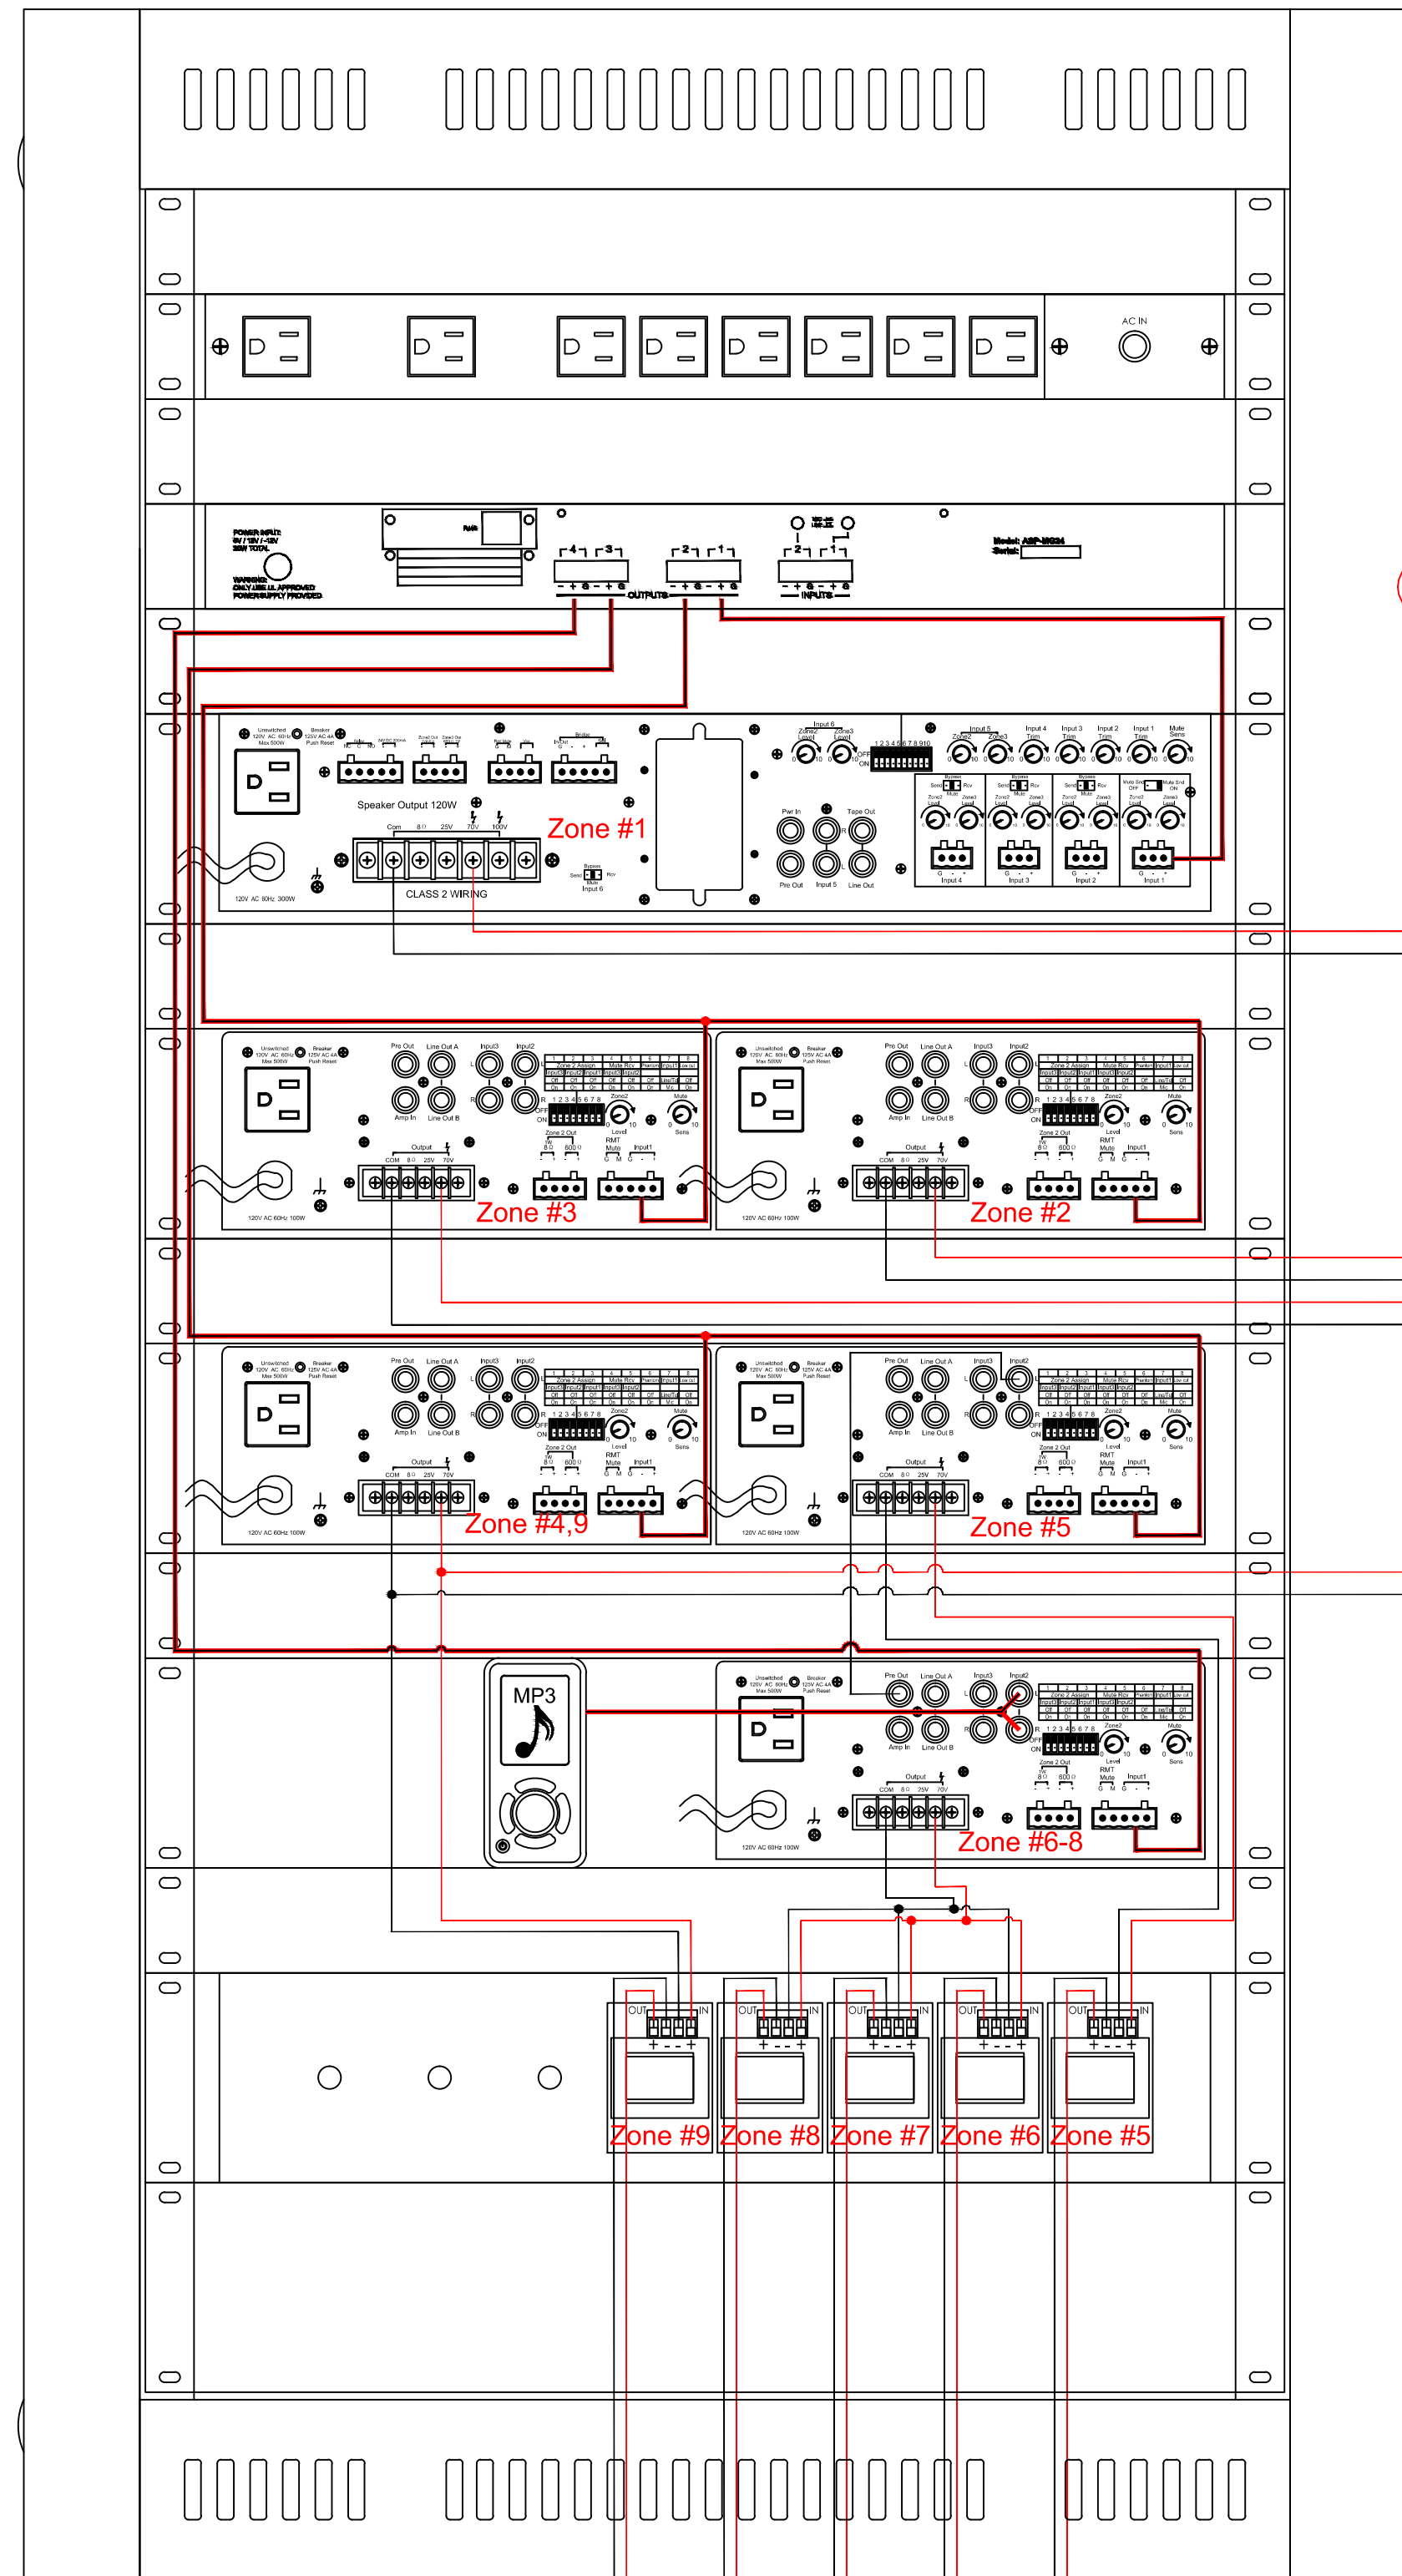


Front

Rear

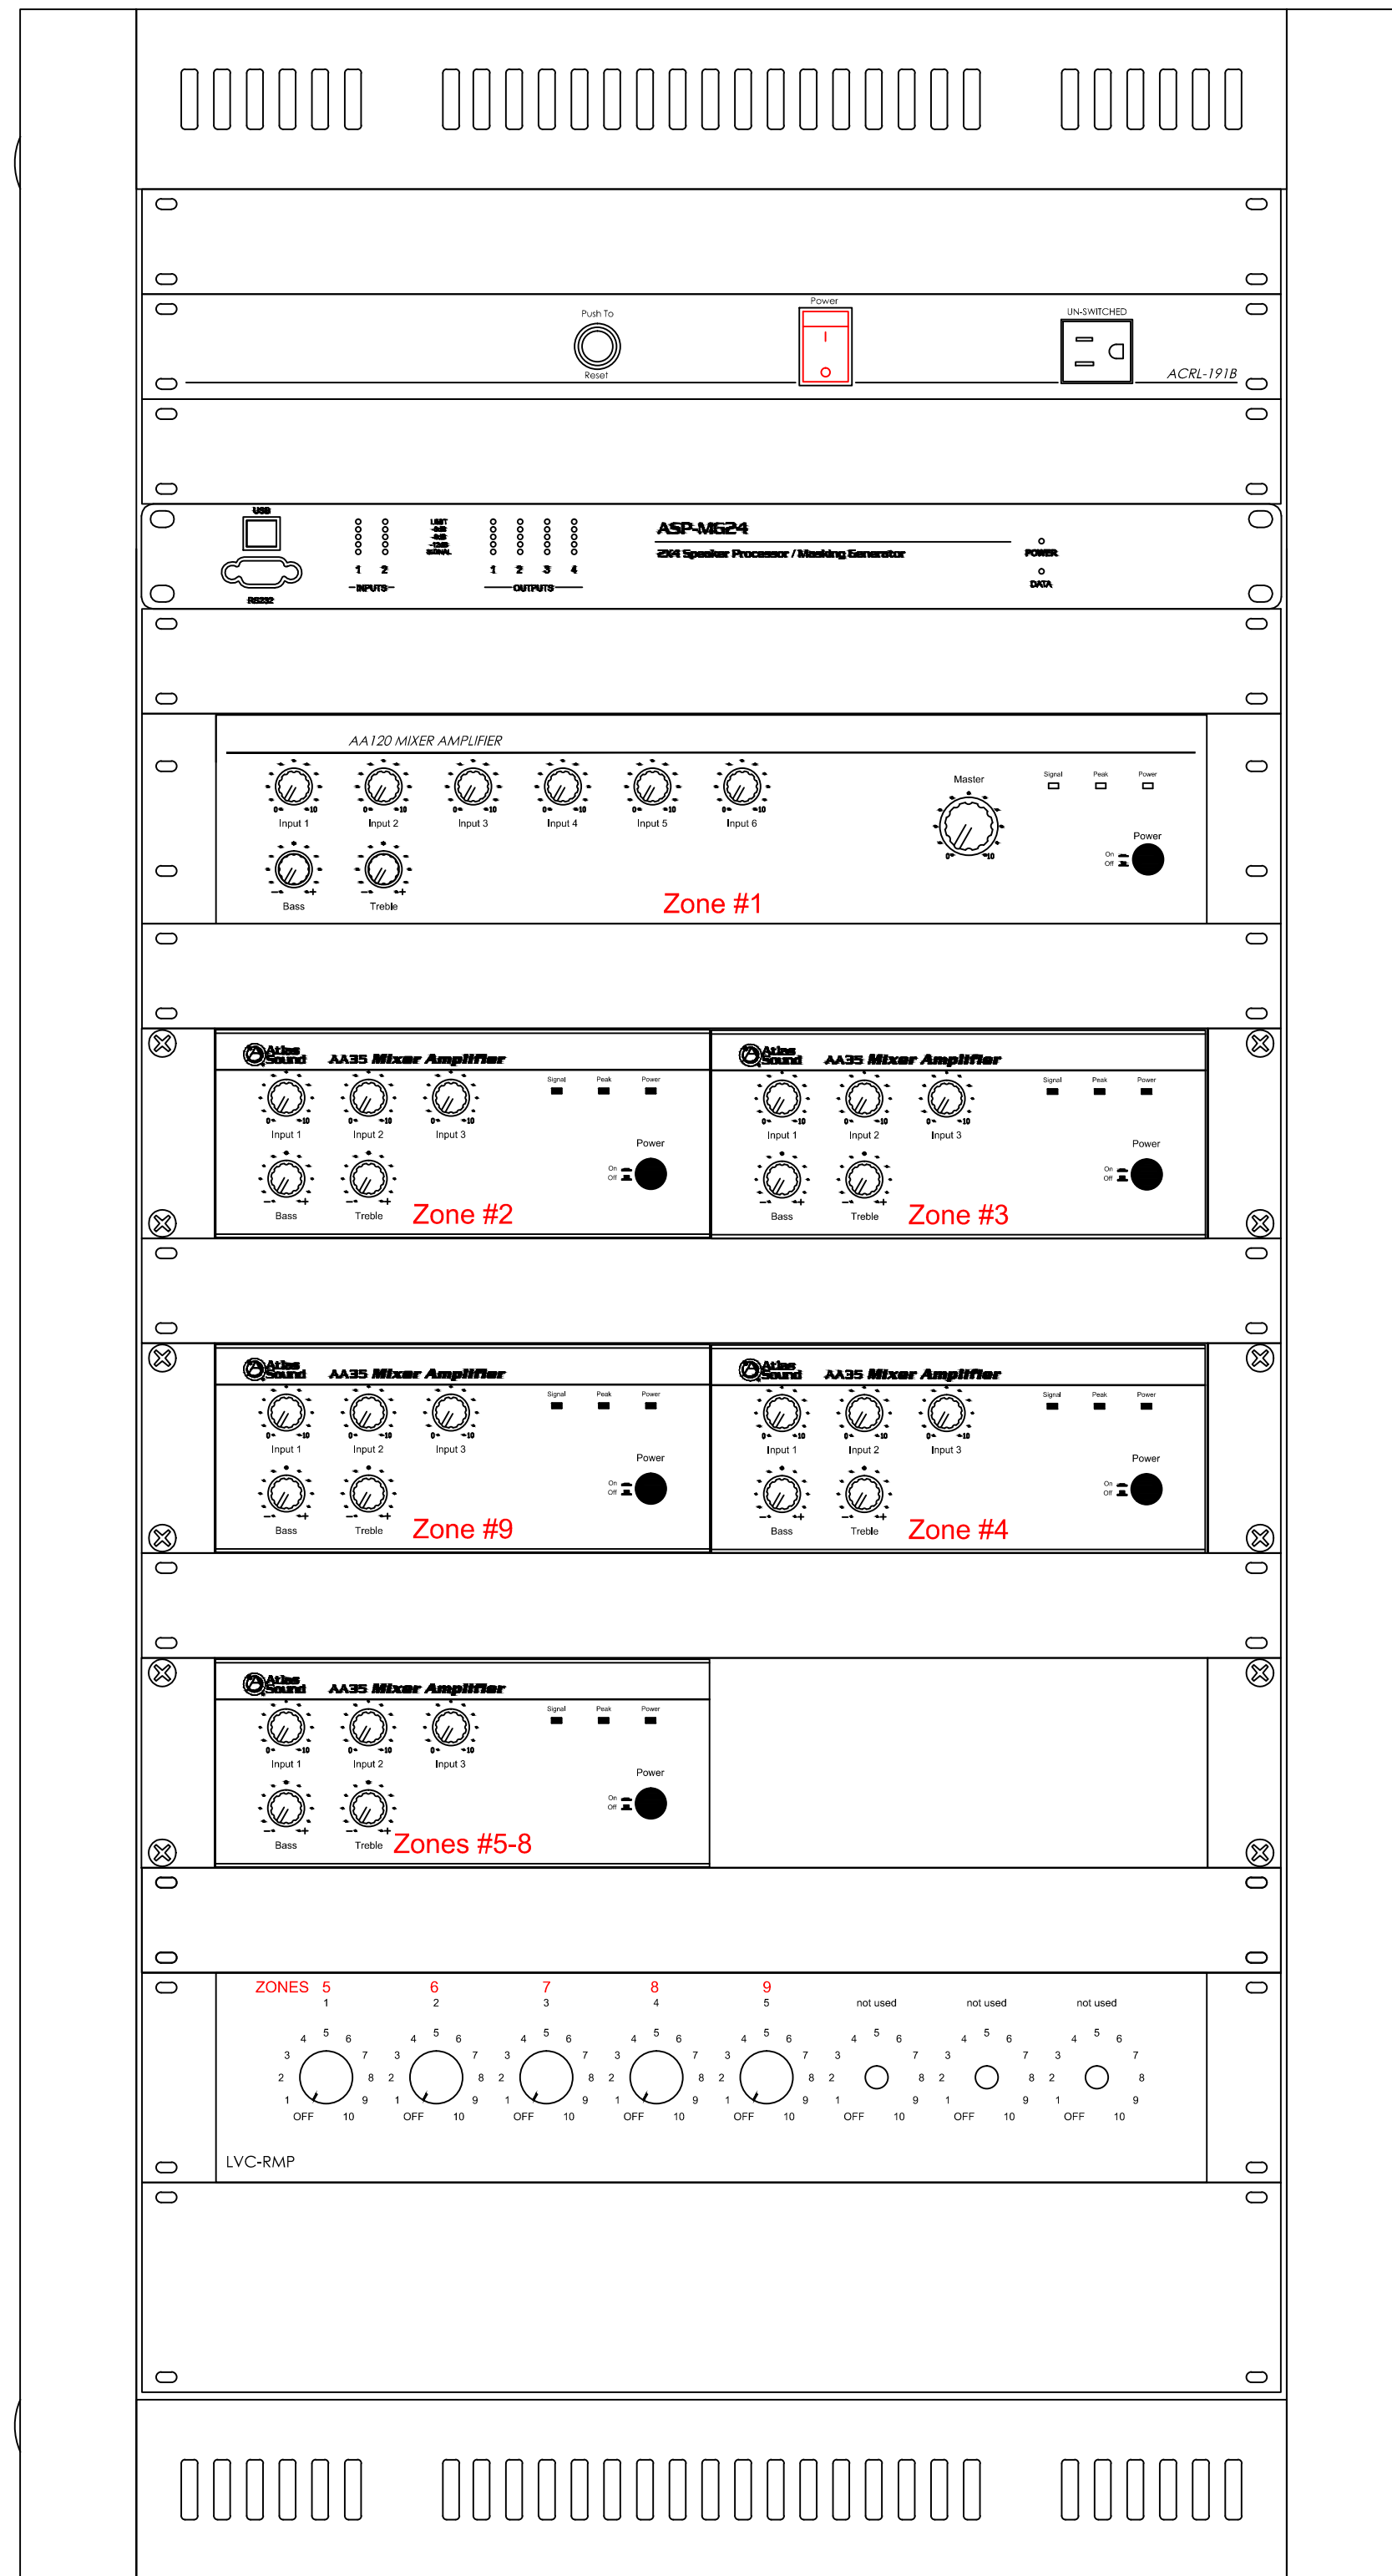

to Sound Masked speakers

to SPK's #s 1-63

to SPK's #s 64-93

to SPK's #s 94-105

to SPK's #s 106-122

to Window Transducer

to SPK's. #139

to SPK's. #s137-138

to Music Masked speakers

to SPK's. #s 128-134

to SPK's. #s 135-136

REVISIONS	BY
--/--/--	AAA

avlelec

8641 South Warhawk Rd. Conifer, Colorado 80433
www.avlelec.com
 Patrick McAllister Tel: 303-670-1099

RACK LAYOUT	
Malleh Murugesan Project Manger Miami Children's Hospital 701 Waterford Way Miami, FL 33126	
DWG #	051011_MCH_RL
DATE	05 / 10 / 11
CHK'D	-----
SCALE =	NA
SHEET	1 OF 1