


# 38' X 13' ROOM

REVISIONS	BY
00/00/00	CJC

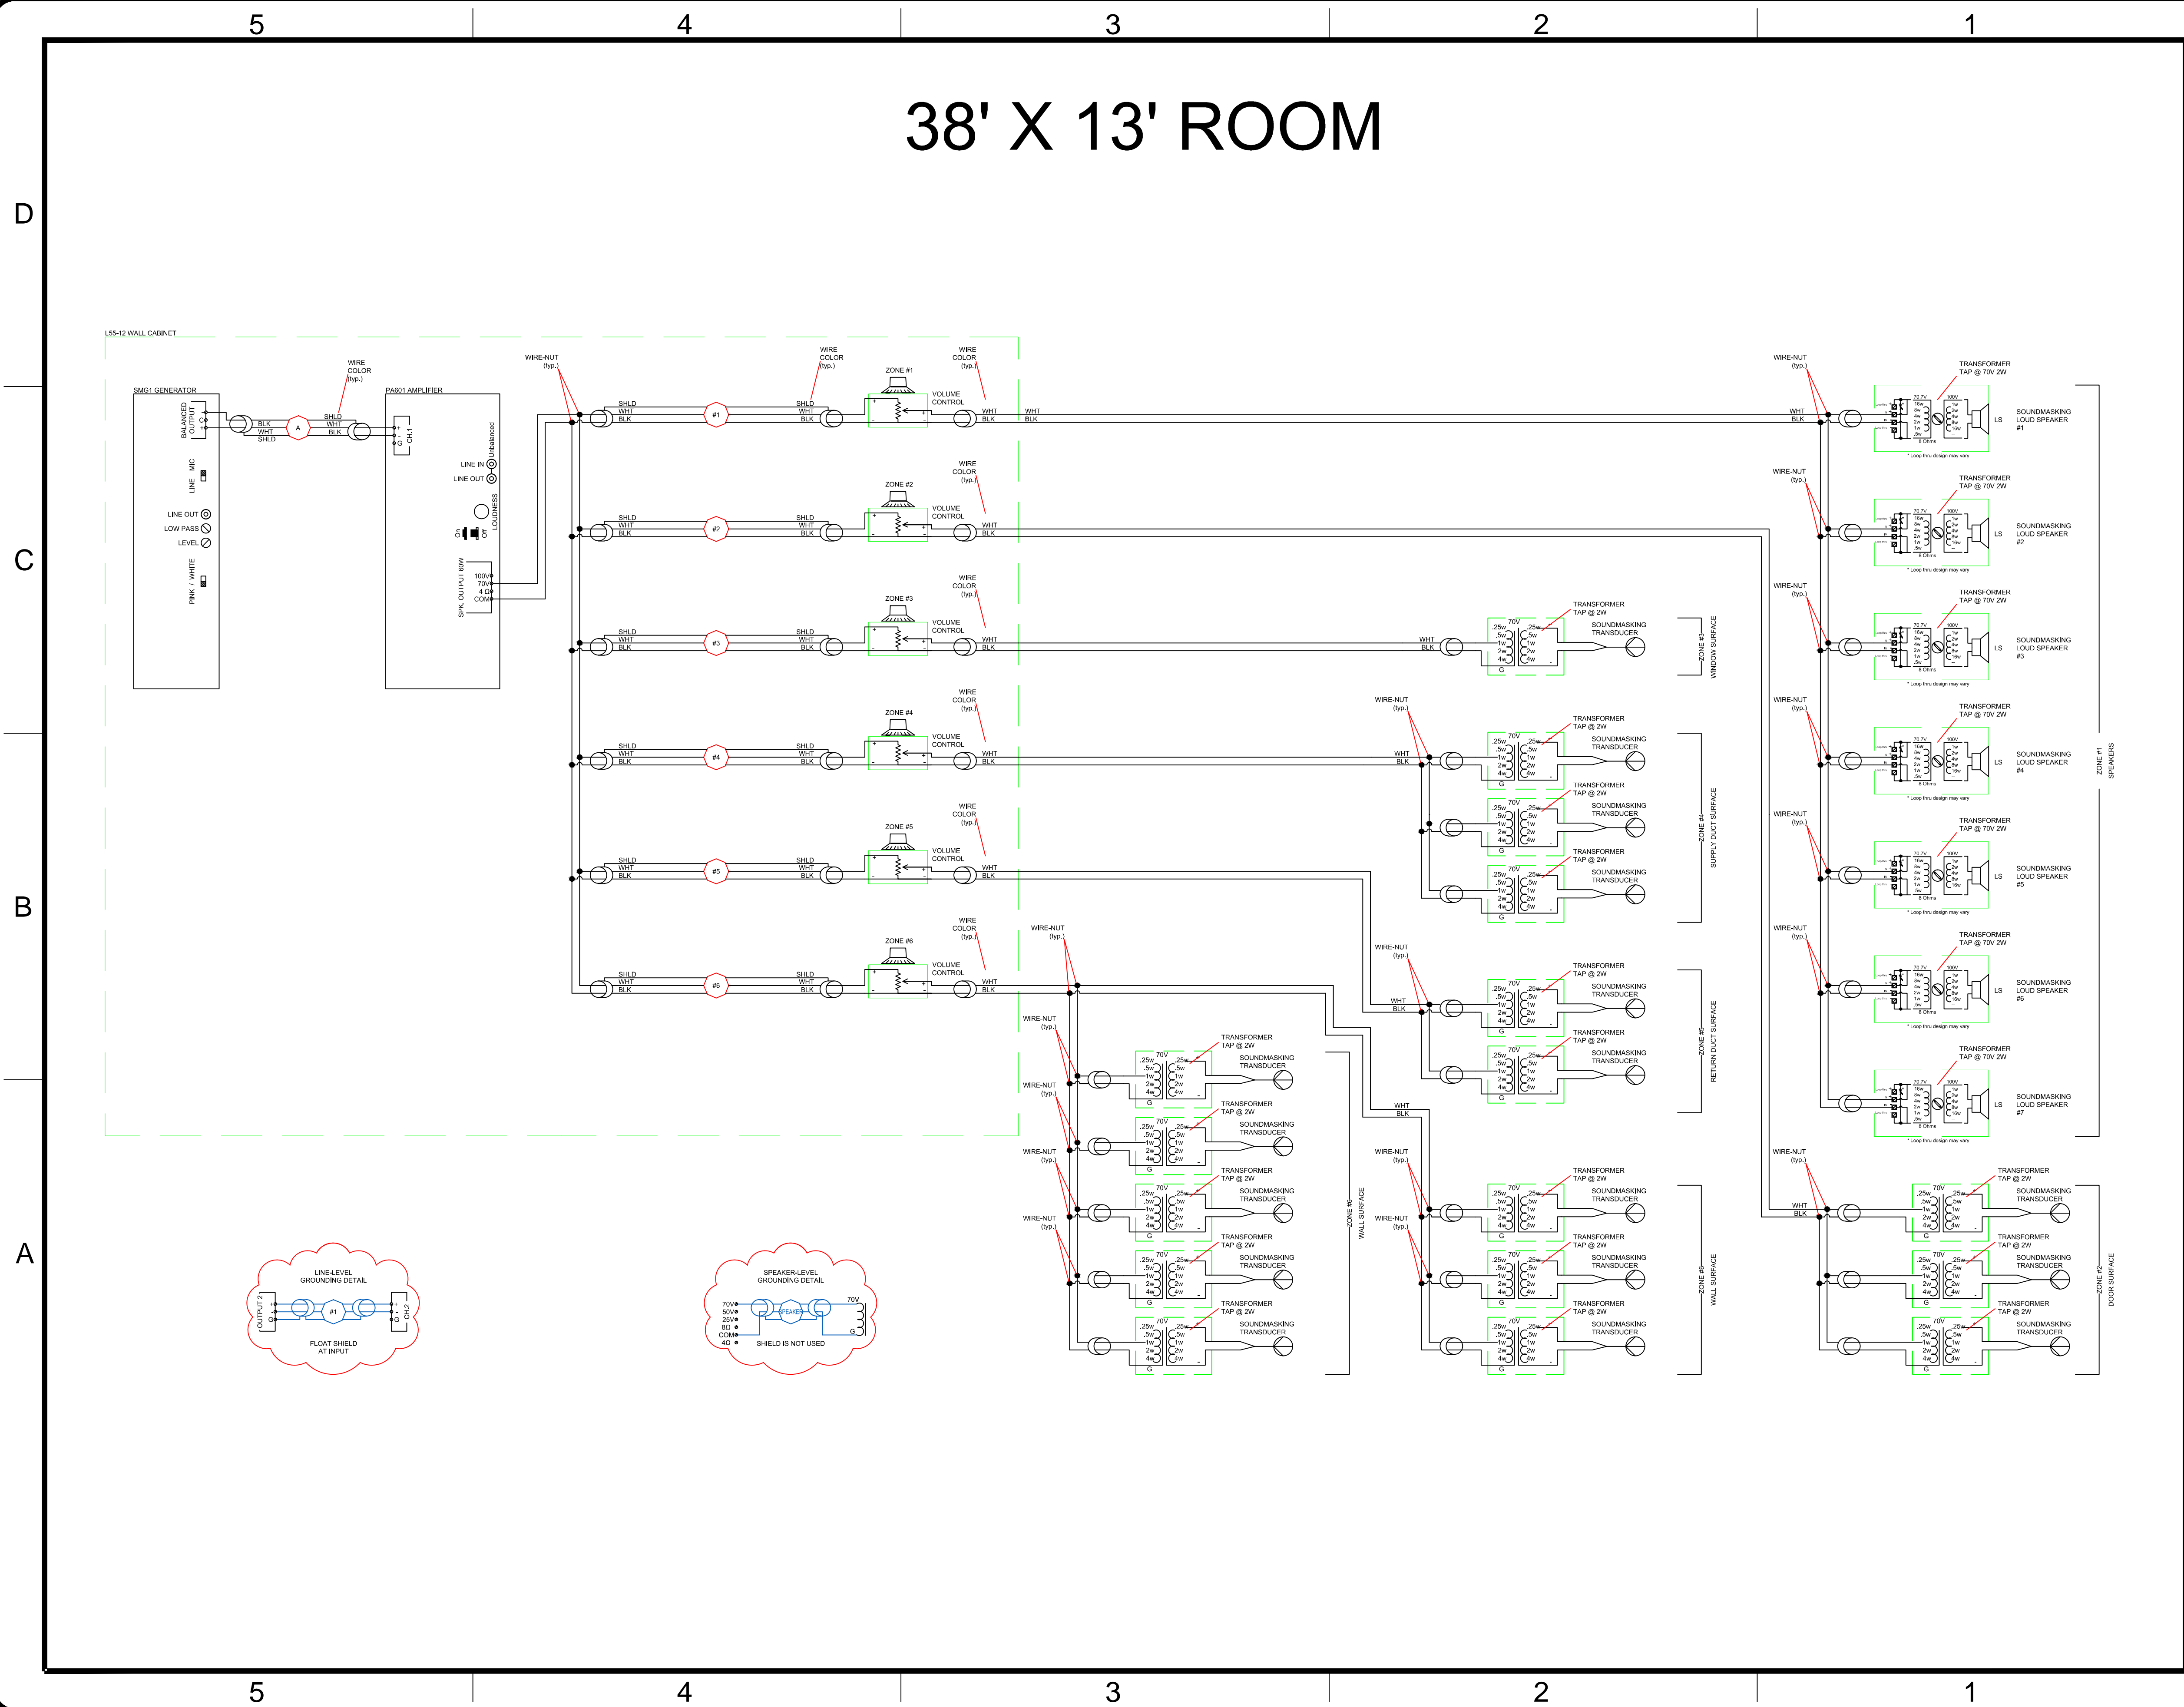




**avlelec**

8641 South Warhawk Rd. Conifer, Colorado 80433  
[www.avlelec.com](http://www.avlelec.com)  
 Patrick McAllister Tel: 303-670-1099

WIRING DIAGRAM	
Weekes Sales & Service Okawville, IL 62271 Jeremy Weekes	
DWG #	022414 Weekes Sales & Service SCH
DATE	02 / 24 / 14
SCALE =	N/A
SHEET	1 OF 2

# 18' X 12' ROOM

REVISIONS	BY
00/00/00	CJC

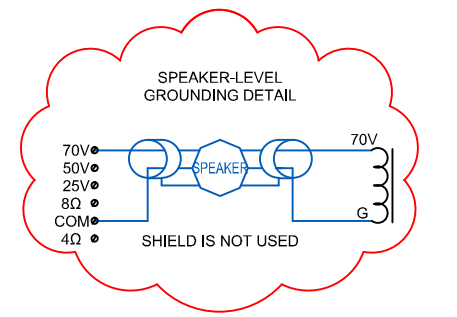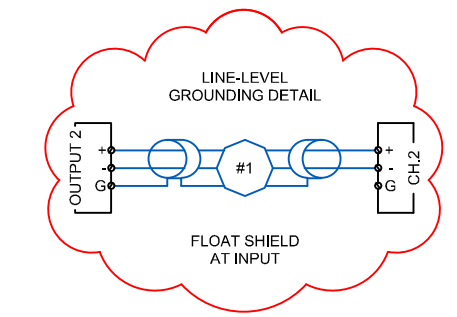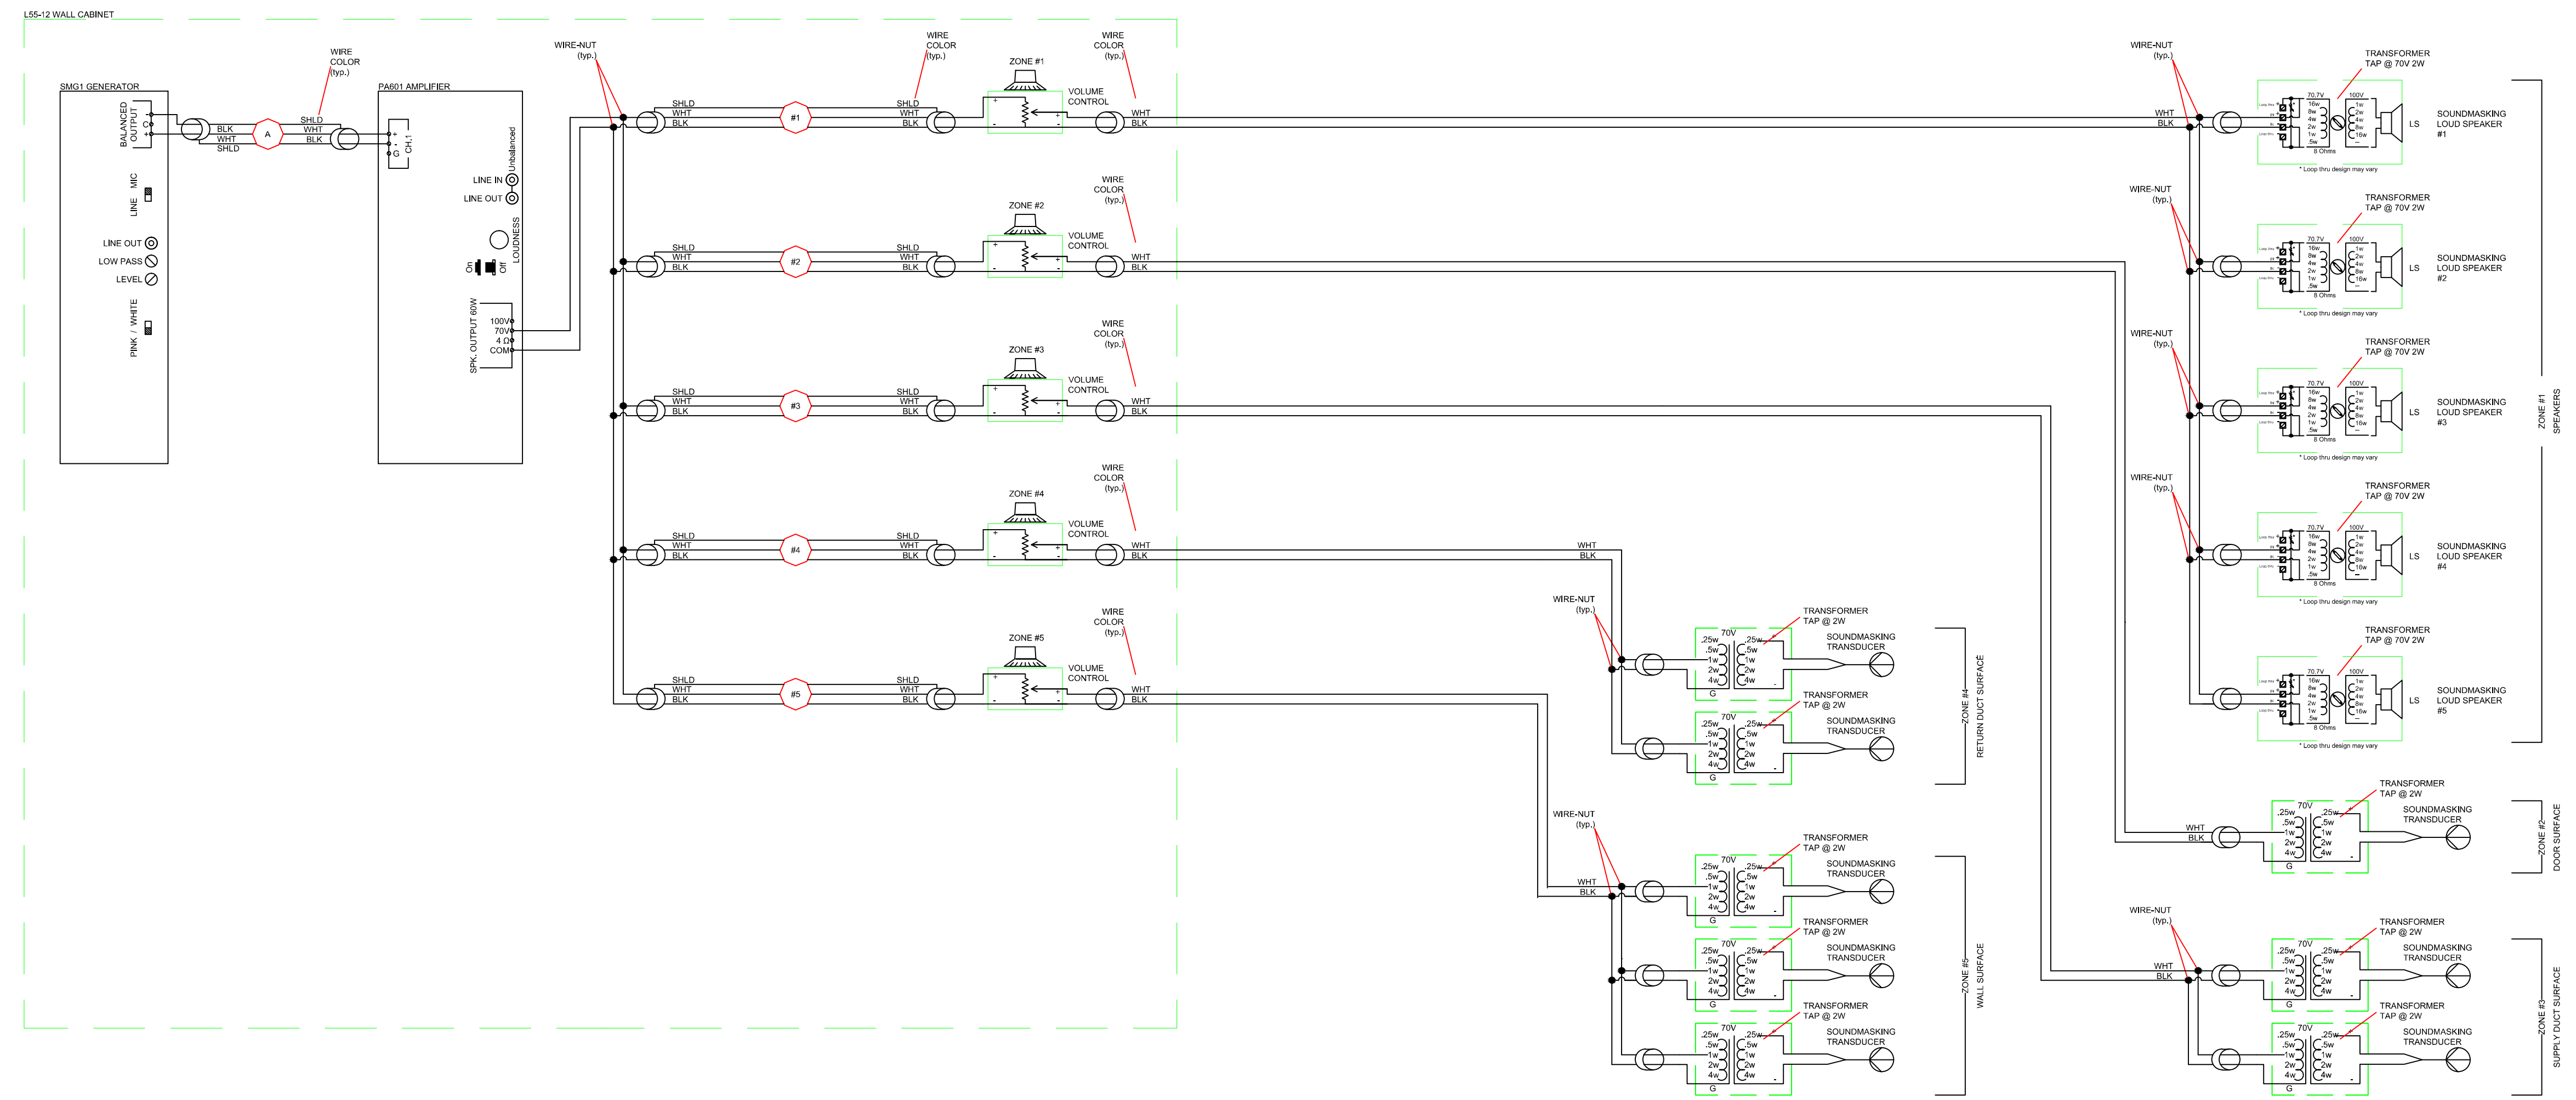

avlelec

8641 South Warhawk Rd. Conifer, Colorado 80433  
 www.avlelec.com  
 Patrick McAllister Tel: 303-670-1099

WIRING DIAGRAM	
Weeke Sales & Service Okawville, IL 62271 Jeremy Weeke	
DWG #	022414 Weeke Sales & Service SCH
DATE	02 / 24 / 14
SCALE =	N/A
SHEET	2 OF 2