



REV		DESCRIPTION	DATE	APPROVED
WA	A	ISSUED FOR APPROVAL	04-27-06	
WA	A	ISSUED FOR CONSTRUCTION		
WA	A	AS-BUILT		

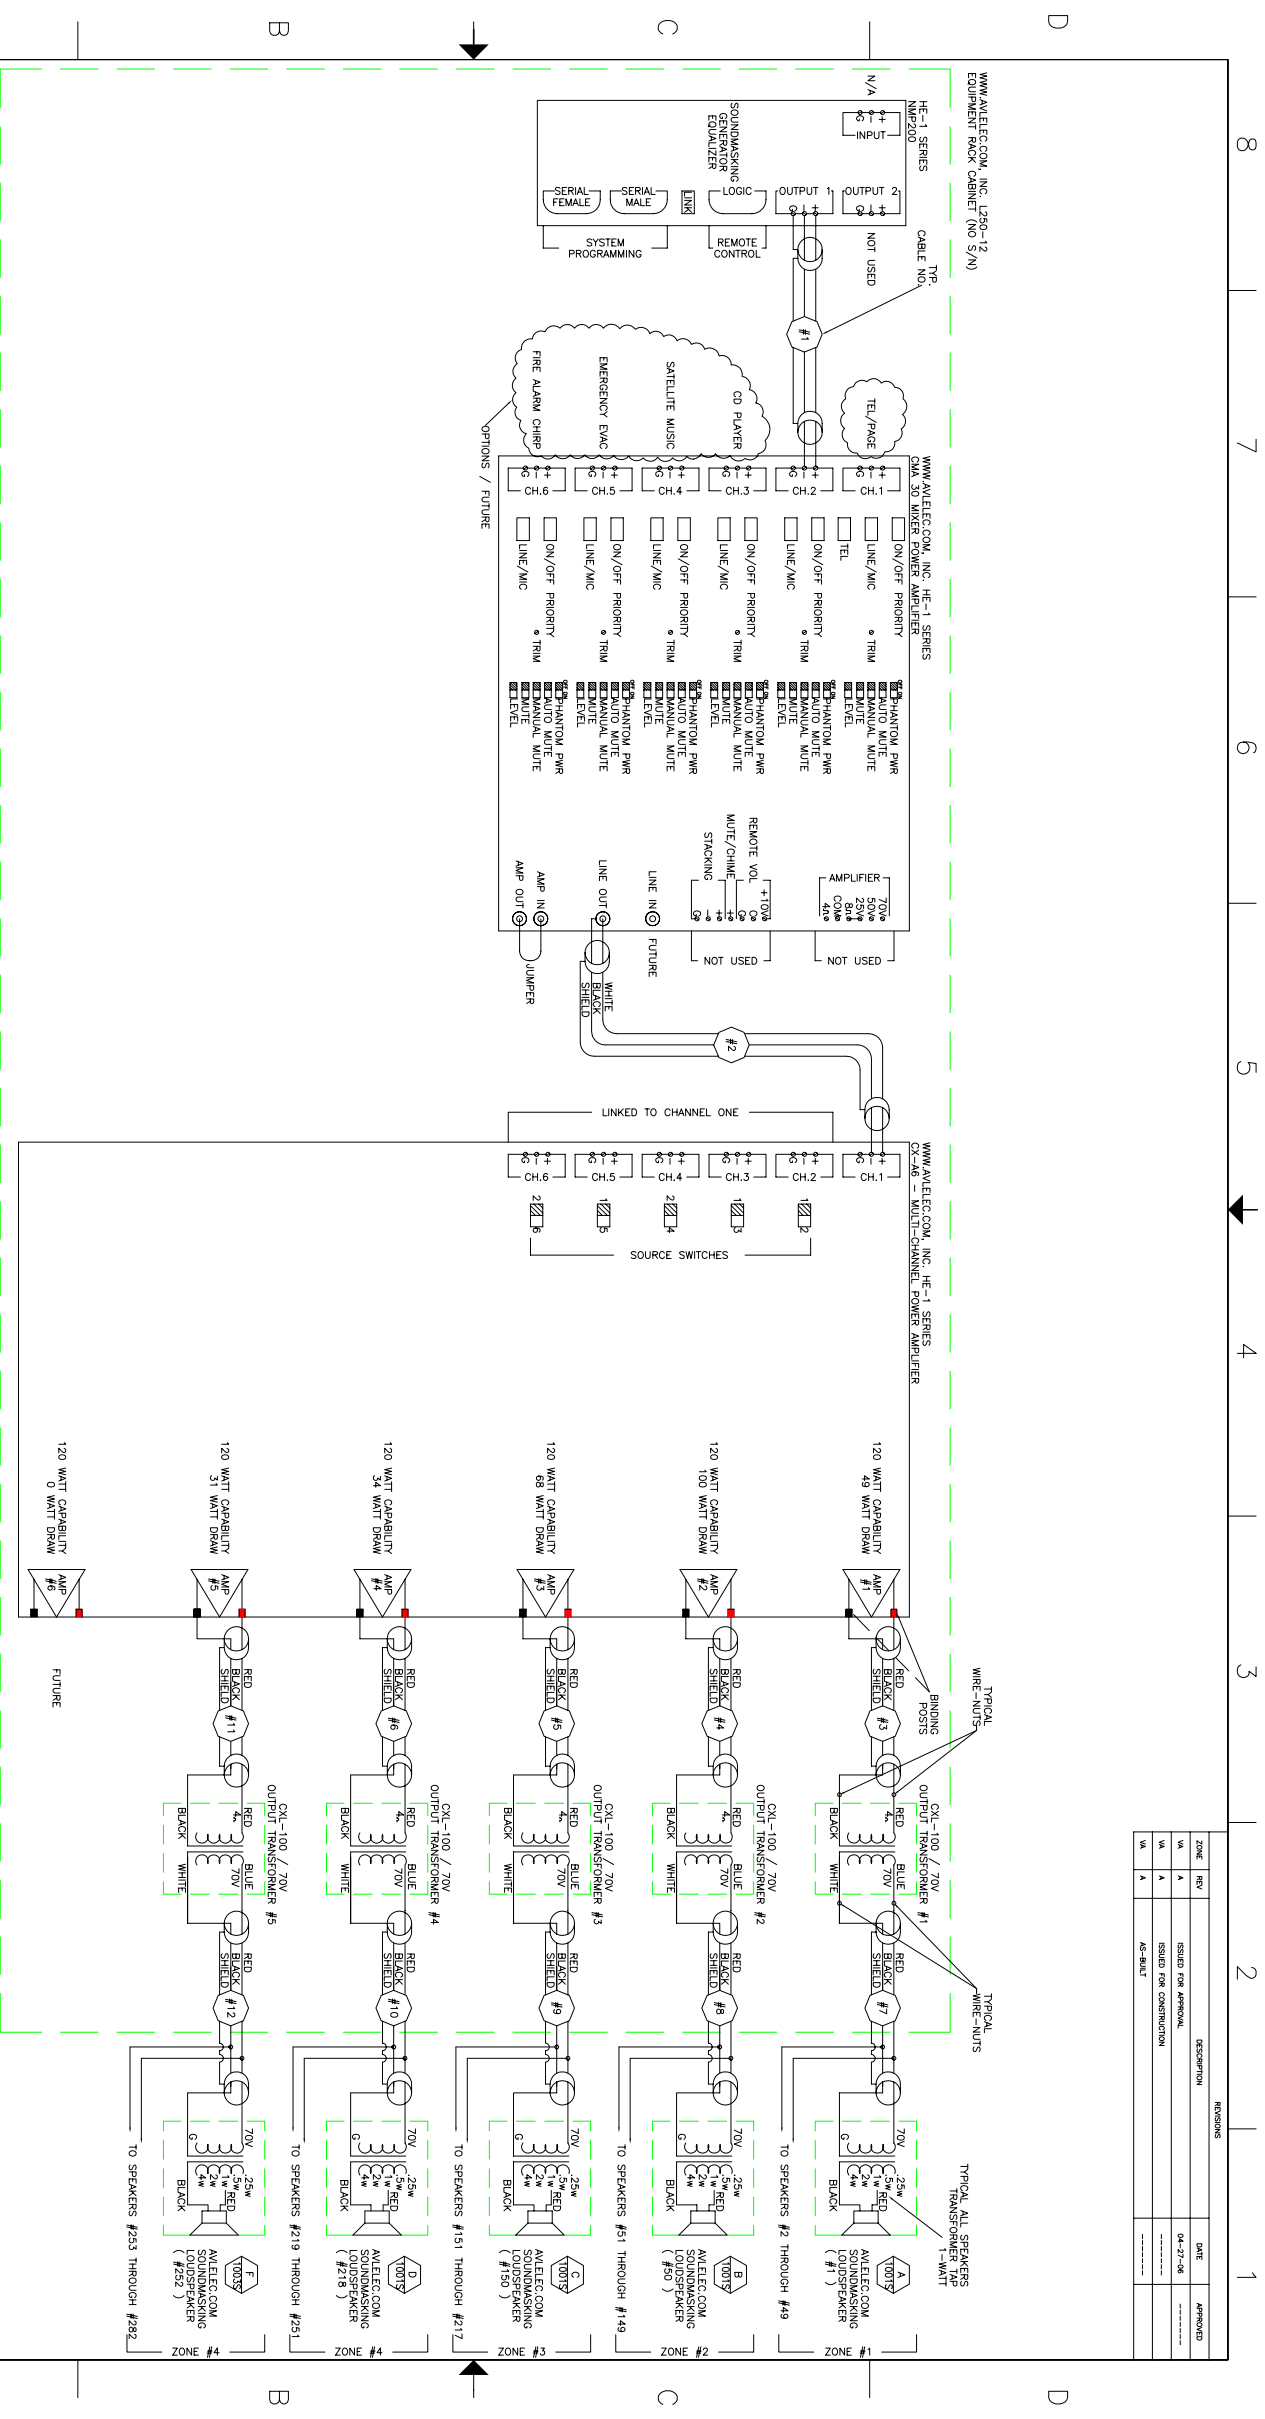

WWW.AVIELEC.COM, INC. (2520-51)
 EQUIPMENT RACK CABINET (19" 5/8")

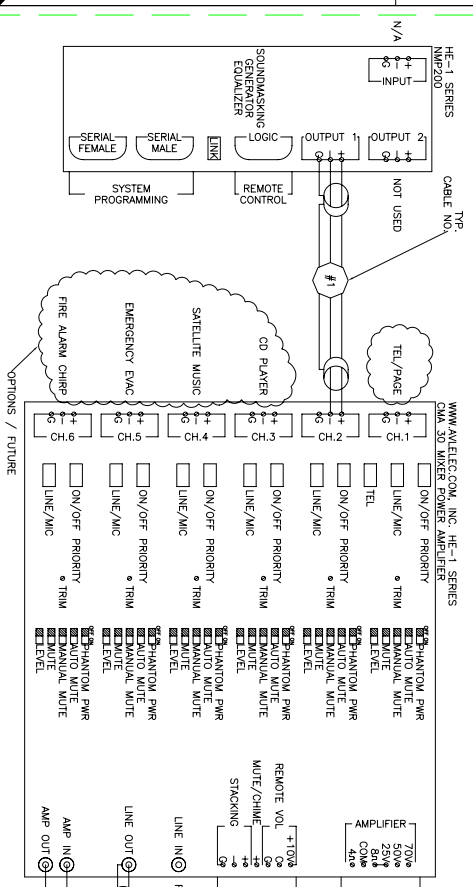

WWW.AVIELEC.COM
 8641 South Wrenpark Rd.
 Conifer, Colorado 80433
 PATRICK MCALLISTER
 Tel: 303-670-1099 ext 11

avielec
 SOUND MASKING
 NORTHROP GRUMMAN
 SAN DIEGO, CA

SCALE: NONE

SHEET 2 OF 3

1002S - SCHEMATIC